


DR. FERRARO SPACE PLAN Drawing Number: Project: 3 SEARS DRIVE BAHAMAS, NJ	Scale: 1/8" = 1'-0"	Paper Number: AS-S-08-058	Date: 02/23/11
	Approved By: SA-2	Design By: MJV	Project: 3 SEARS DRIVE BAHAMAS, NJ

SPACE PLAN FIRST FLOOR
 Scale: 1/8" = 1'-0"

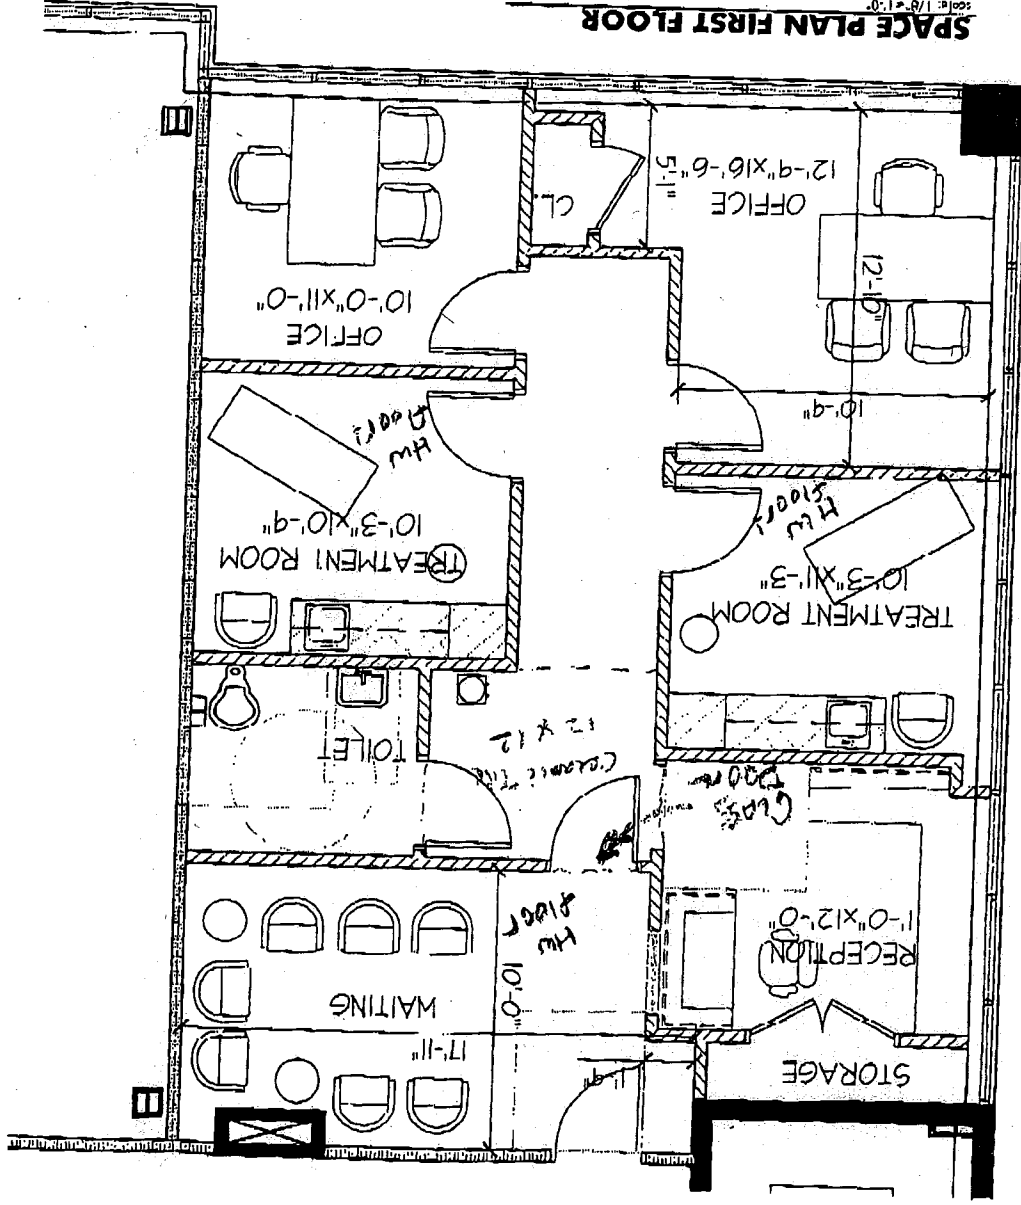

1. DEMOLITION IS NOT SHOWN FOR THE PURPOSES OF CLARITY.
2. ALL ROOM SIZES ARE NOMINAL.
3. ALL FURNITURE SHOWN IS FOR SIZING PURPOSES ONLY, N.C.

GENERAL NOTES:

- EXISTING CORE AND TENANT SEPARATION
- WALL TO REMAIN
- NEW PARTITION
- NEW DOOR

SPACE PLAN NOT FOR CONSTRUCTION
 SUBJECT TO FINAL VERIFICATION OF ALL FIELD CONDITIONS WHICH MAY WARRANT REVISIONS TO ALL OR PART THEREOF.
 APPROVED AND ASSESSOR BY:
 DATE:

